



**SECOND FLOOR**

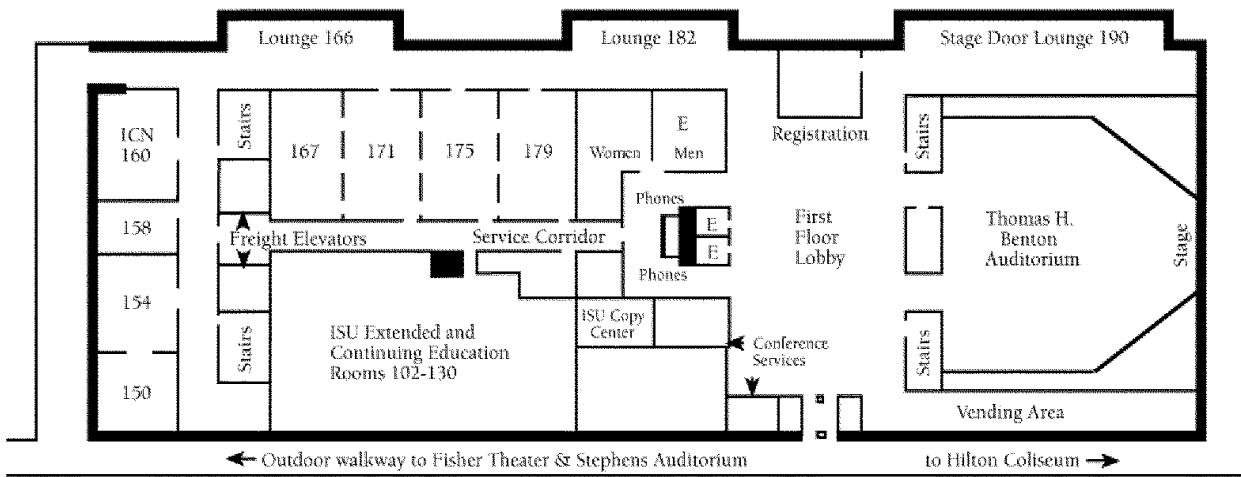

**FIRST FLOOR**

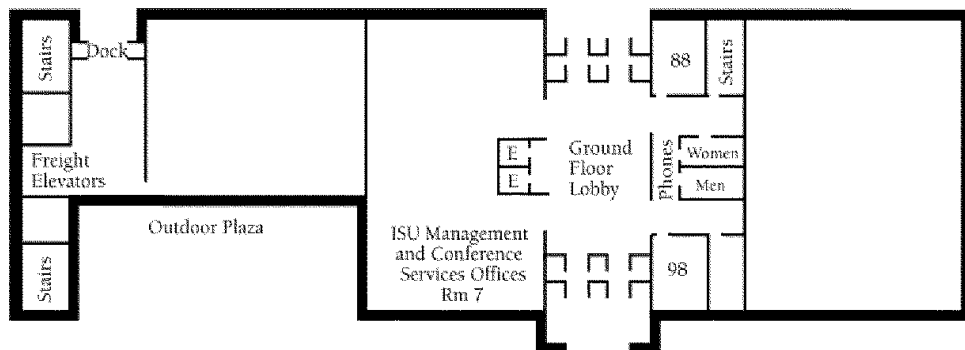


**GROUND FLOOR**

# SCHEMAN BUILDING FLOOR PLAN

# State Science & Technology Fair Hilton Coliseum 2011 East Area




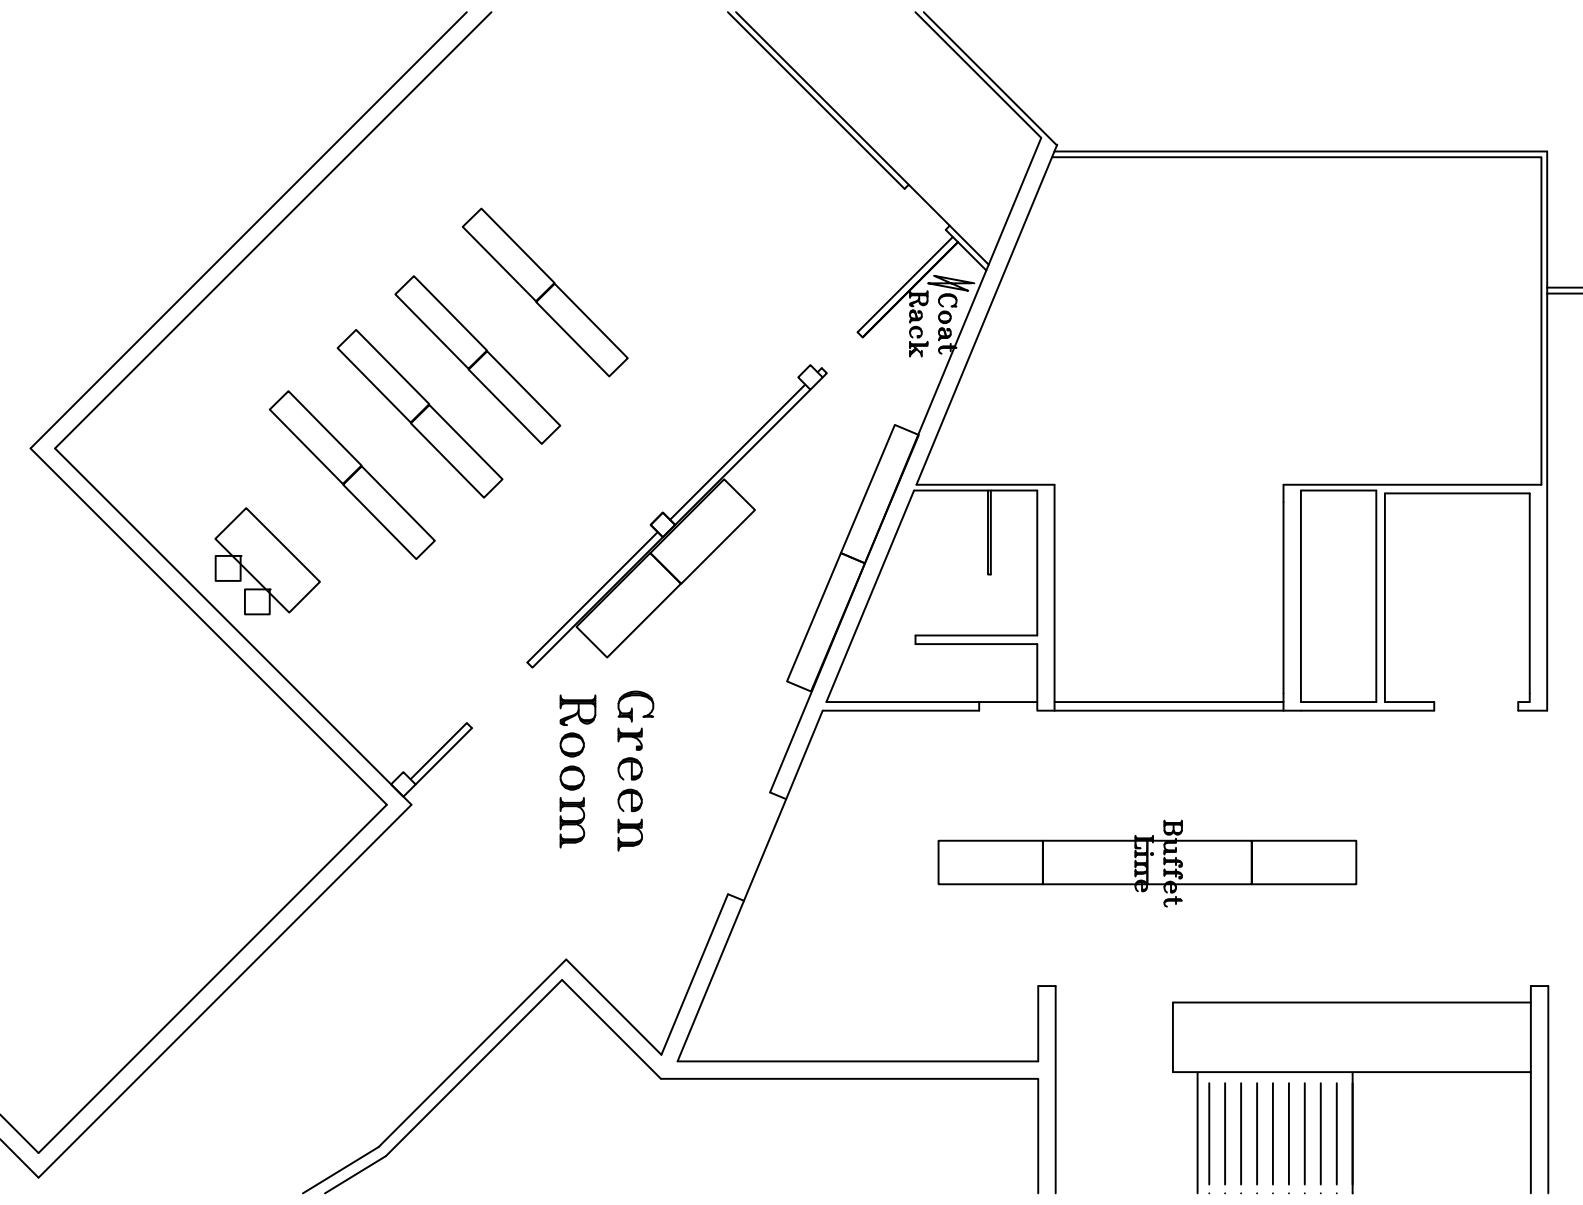

Green Room

Coat Rack

Buffet Line

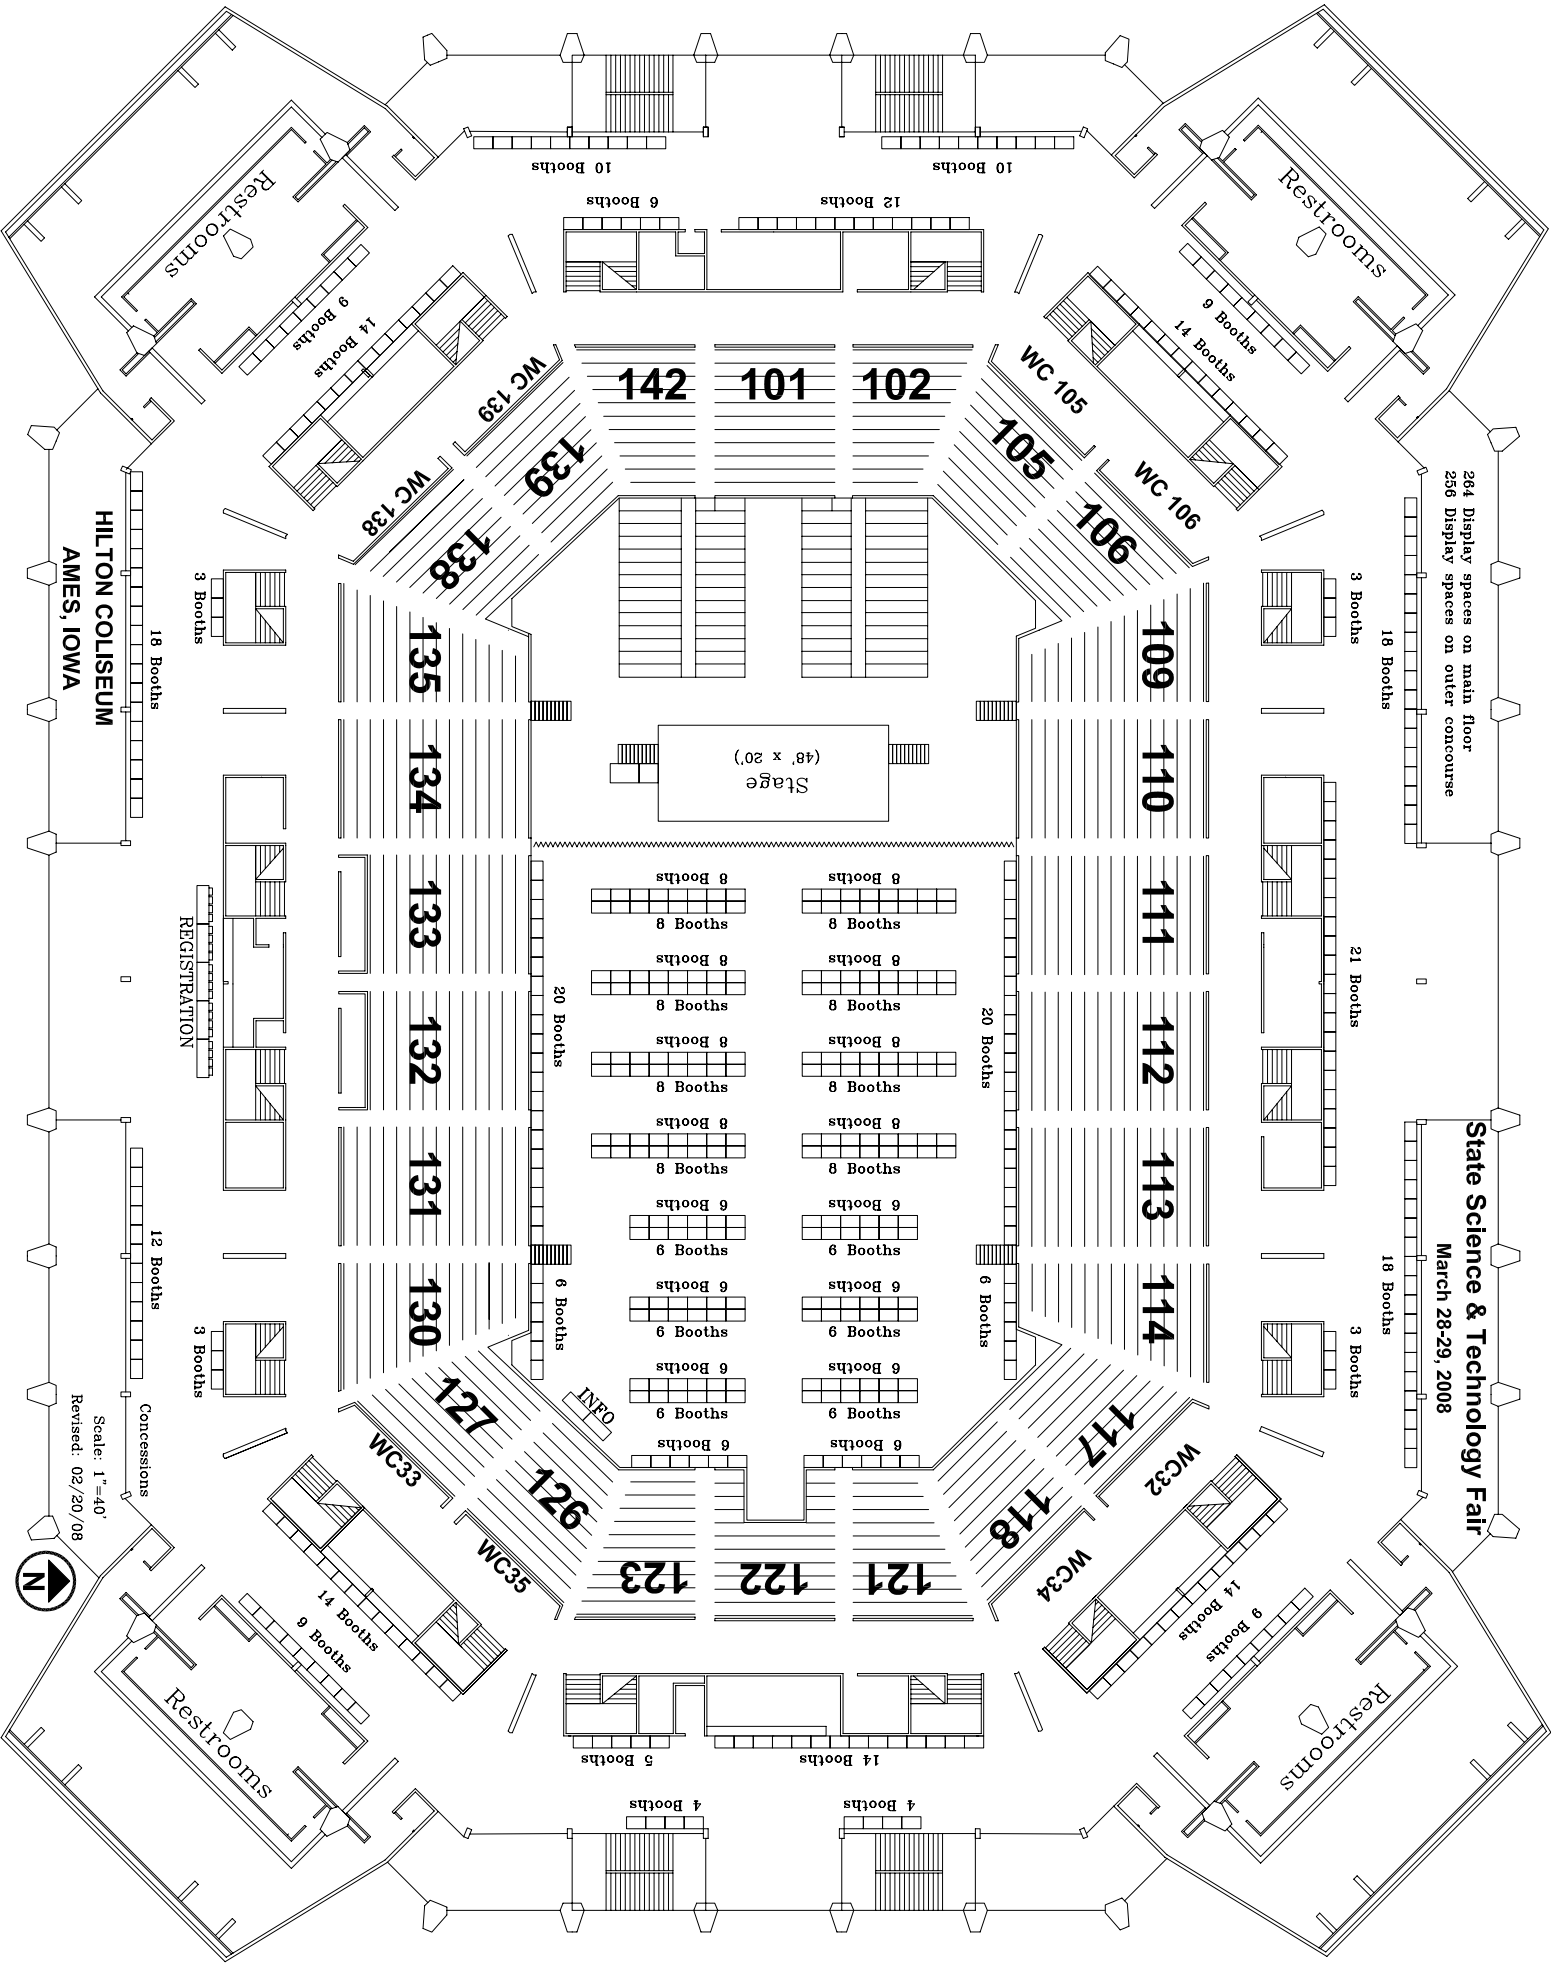

284 Display spaces on main floor  
256 Display spaces on outer concourse

**State Science & Technology Fair**  
March 28-29, 2008

**HILTON COLISEUM**  
AMES, IOWA

REGISTRATION

INFO

Stage  
(48' x 20')

Scale: 1"=40'  
Revised: 02/20/08



Concessions

12 Booths

3 Booths

18 Booths

3 Booths

3 Booths

18 Booths

21 Booths

18 Booths

3 Booths

10 Booths

6 Booths

12 Booths

10 Booths

9 Booths

14 Booths

Restrooms

9 Booths

14 Booths

Restrooms

WC 139

139

138

142

101

102

WC 105

105

WC 106

106

109

110

111

112

113

114

117

118

135

134

133

132

131

130

127

126

123

122

121

WC 32

14 Booths

8 Booths

Restrooms

14 Booths

9 Booths

Restrooms

5 Booths

14 Booths

4 Booths

4 Booths

WC 33

WC 35

WC 34

14 Booths

8 Booths

Restrooms

20 Booths

20 Booths

20 Booths

6 Booths

6 Booths

8 Booths

8 Booths

8 Booths

8 Booths

8 Booths

8 Booths

8 Booths

8 Booths

8 Booths

8 Booths

8 Booths

8 Booths

8 Booths

8 Booths

8 Booths

8 Booths

8 Booths

8 Booths

8 Booths

8 Booths

8 Booths

8 Booths

8 Booths

8 Booths

8 Booths

8 Booths

8 Booths

8 Booths

6 Booths

6 Booths

6 Booths

6 Booths

6 Booths

6 Booths

6 Booths

6 Booths

6 Booths

6 Booths

6 Booths

6 Booths

6 Booths

6 Booths

6 Booths

6 Booths

6 Booths

6 Booths

6 Booths

6 Booths

6 Booths

6 Booths

6 Booths

6 Booths

6 Booths

6 Booths

6 Booths

6 Booths

6 Booths

6 Booths

6 Booths

6 Booths

6 Booths

6 Booths

6 Booths

8 Booths

8 Booths

8 Booths

8 Booths

8 Booths

8 Booths

8 Booths

8 Booths

8 Booths

8 Booths

8 Booths

8 Booths

8 Booths

8 Booths

8 Booths

8 Booths

8 Booths

8 Booths

8 Booths

8 Booths

8 Booths

8 Booths

8 Booths

8 Booths

8 Booths

8 Booths

8 Booths

8 Booths

8 Booths

8 Booths

8 Booths

8 Booths

8 Booths

8 Booths

8 Booths